


HUS D1




FASADE MOT: NORD

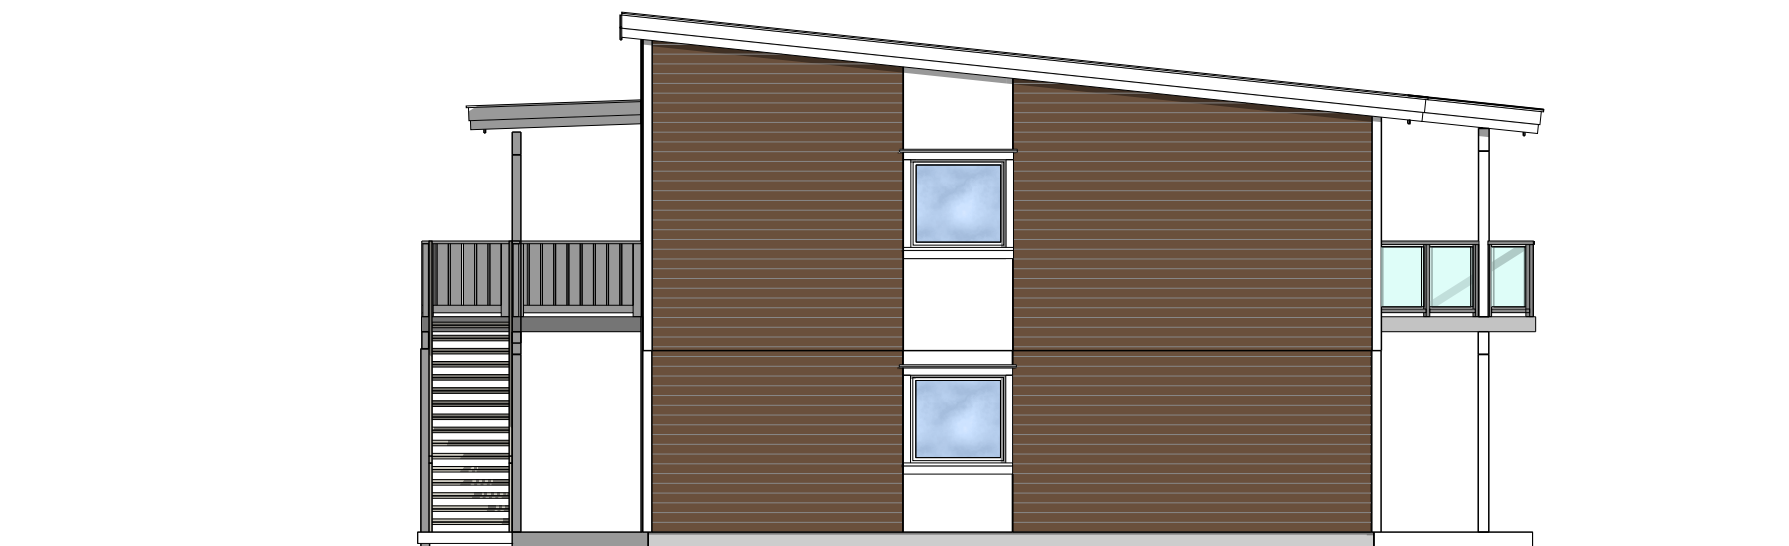

FASADE MOT: VEST

BLINK HUS Arkitekter	Tiltakshaver	KARIBYEN III		
	Byggadresse	VOSS KOMMUNE		
	Mål. 1:100	Type 4-mannsbolig	Tegn.nr.	Blad
	Utg.p.	Sign. HTG	Dato 25.09.2017	16975 2
© Tegningen er beskyttet i.h.t. lov om opphavsrett.				



BLINK HUS
Voss Byggsenter as
Brynali 101, 5700 Voss
Telefon 56 51 15 55, Telefax 56 51 20 81