



HUS D2

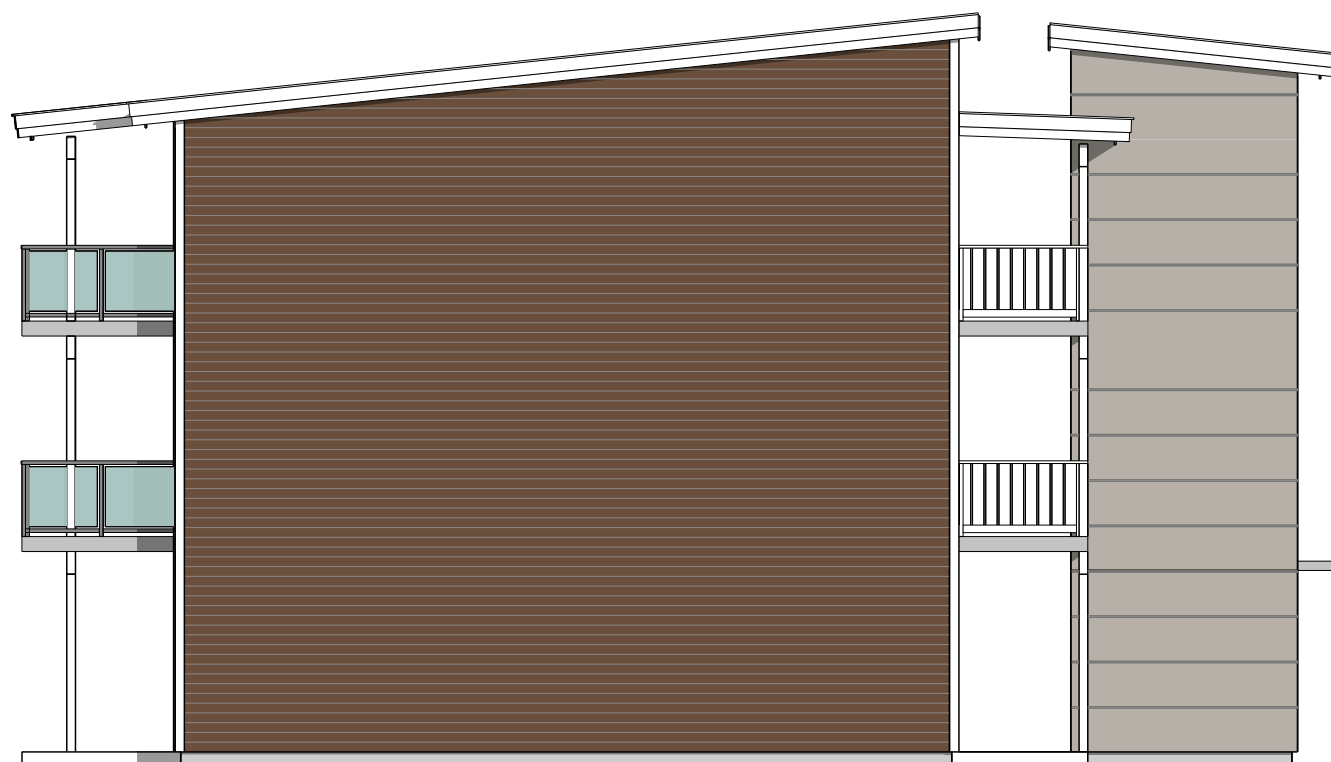

FASADE MOT: VEST



FASADE MOT: SYD

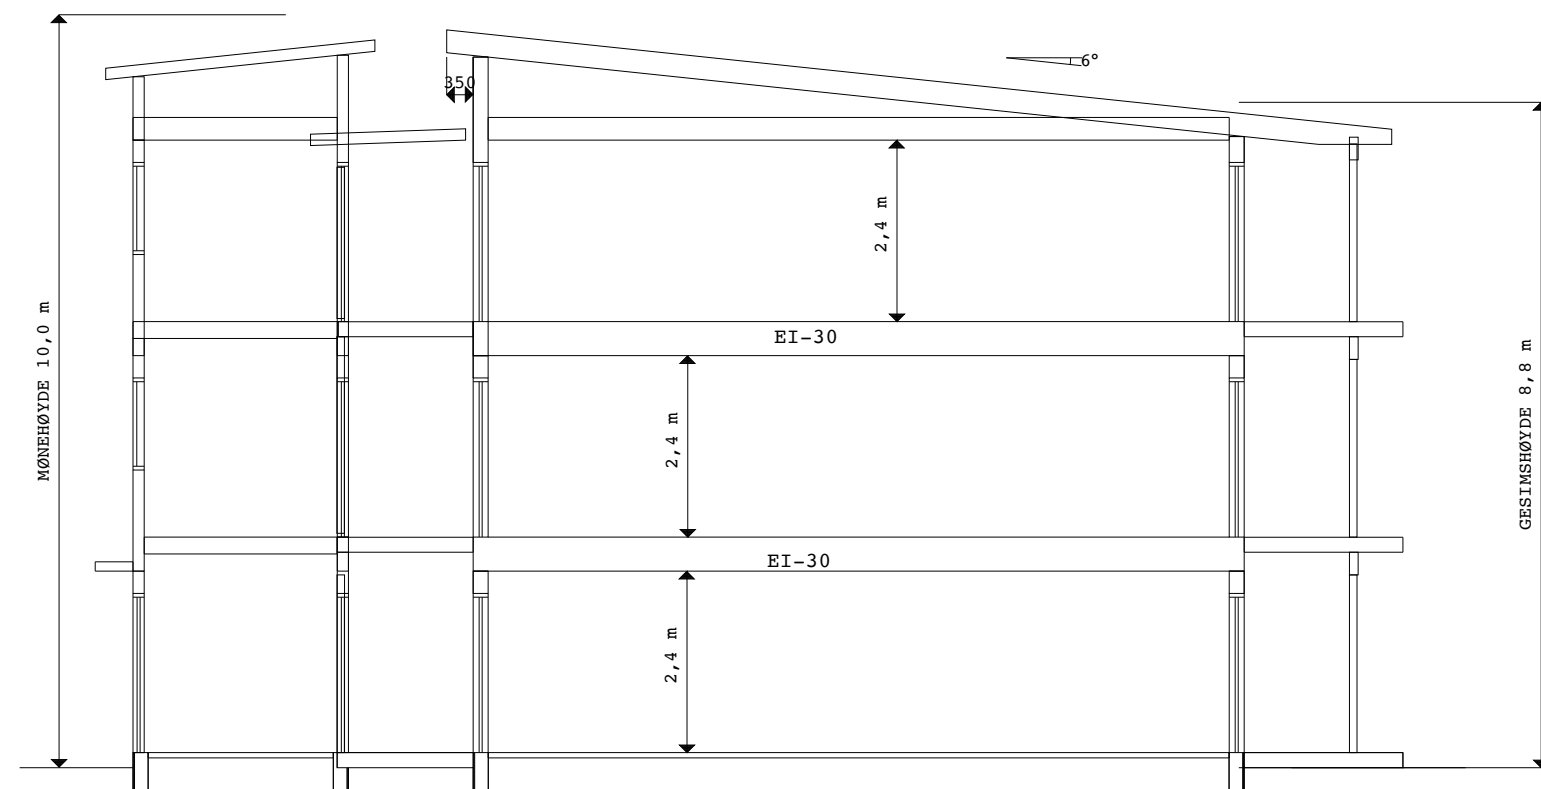

HOVEDSNITT 3-ETASJER

Mål. 1:100	Type	flermannsbolig		Tegn.nr.	Blad
	Utg.p.	Sign. HTG	Dato 025.09.2017		
© Tegningen er beskyttet i.h.t. lov om opphavsrett.					

BLINK HUS Arkitekter



Voss Byggsenter as

Brynali 101, 5700 Voss
Telefon 56 51 15 55, Telefax 56 51 20 81